




SECTION A-A DETAIL 1:5

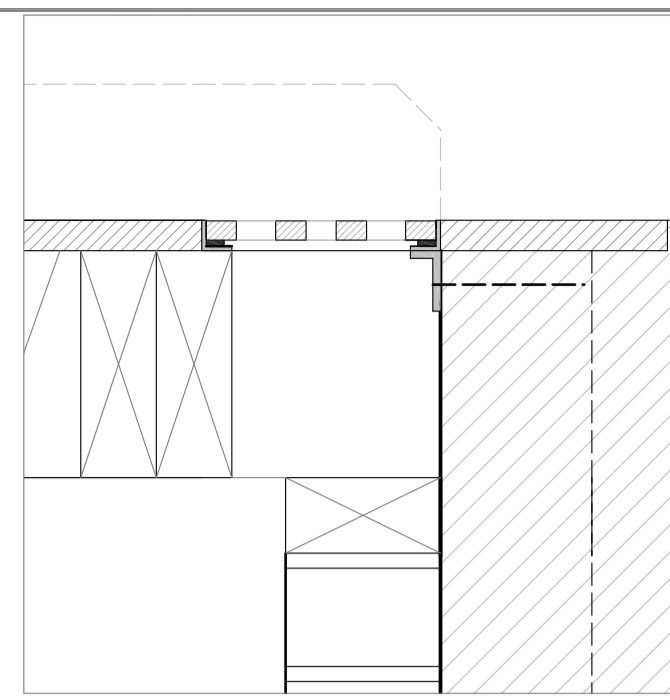


SECTION B-B DETAIL 1:5

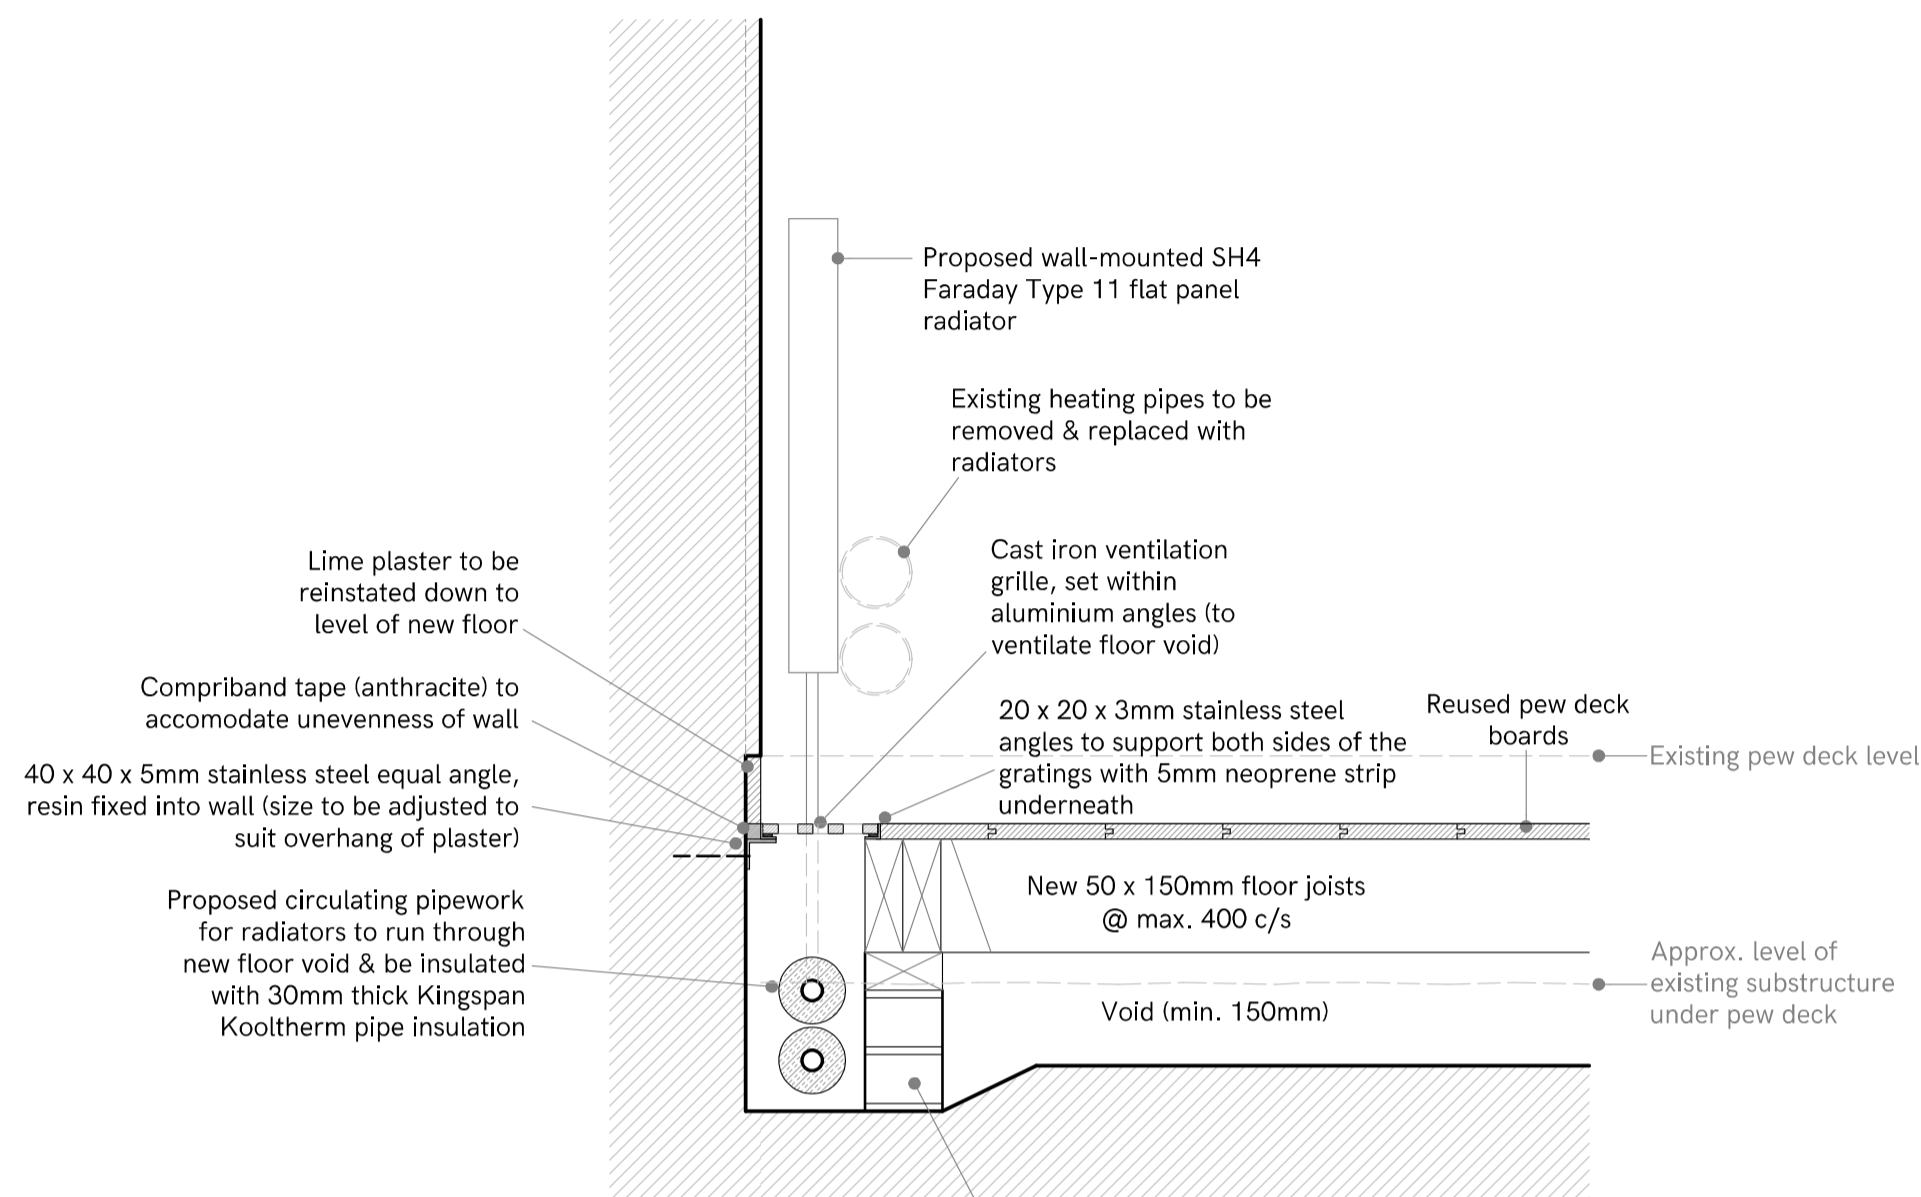


SECTION A-A
1:10

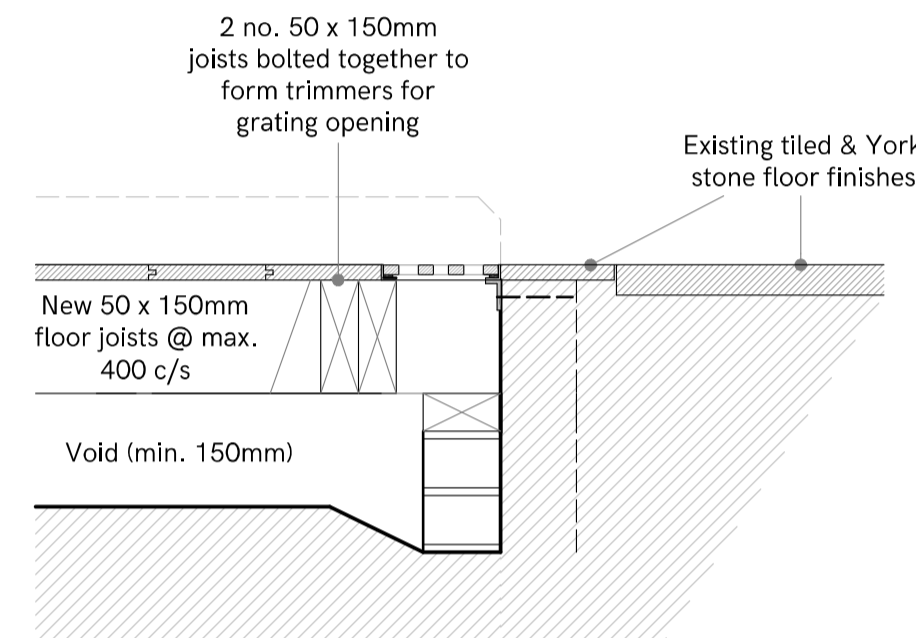


SECTION B-B

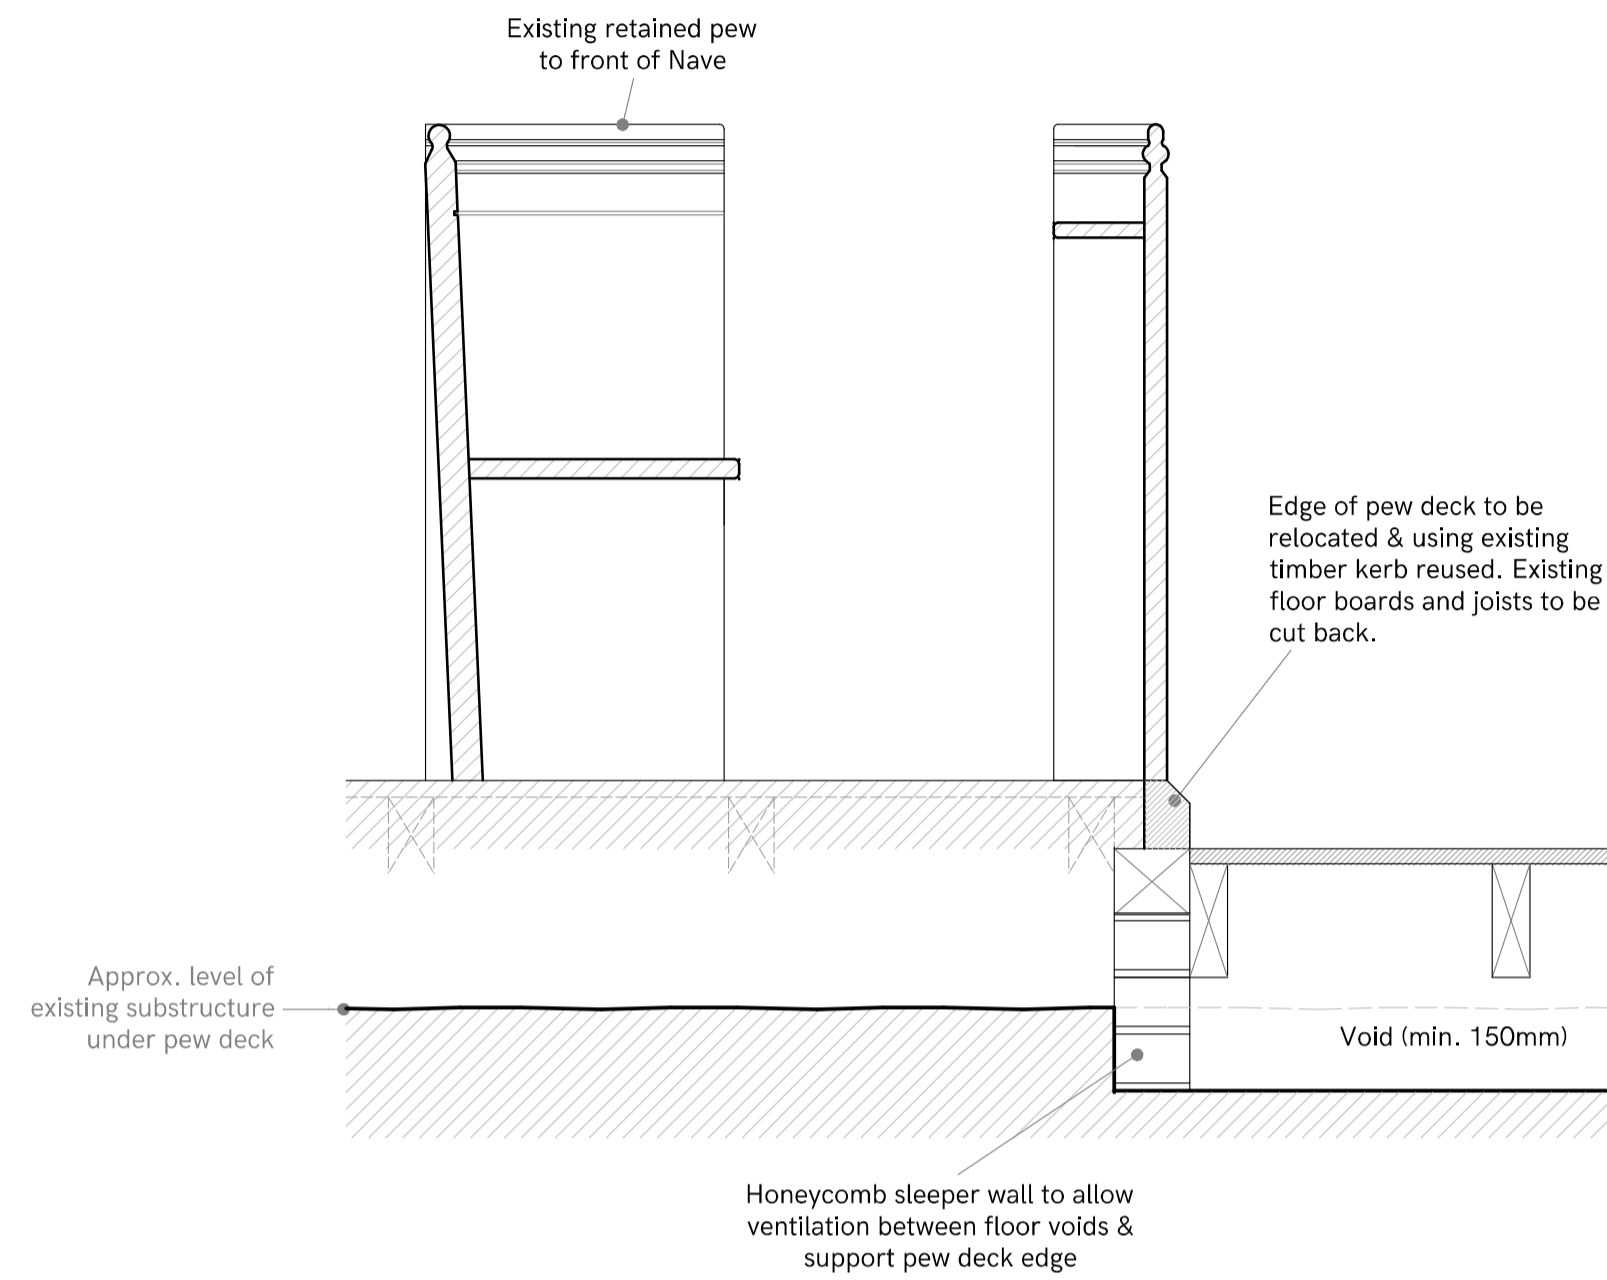


SECTION C-C

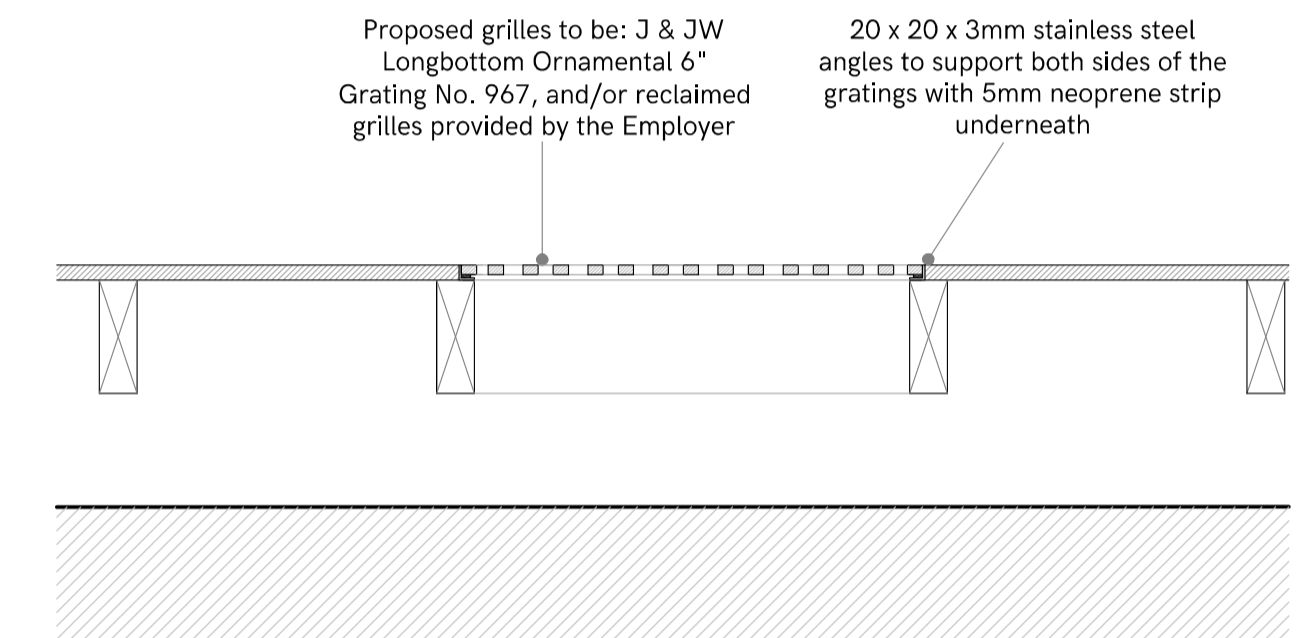


SECTION D-D

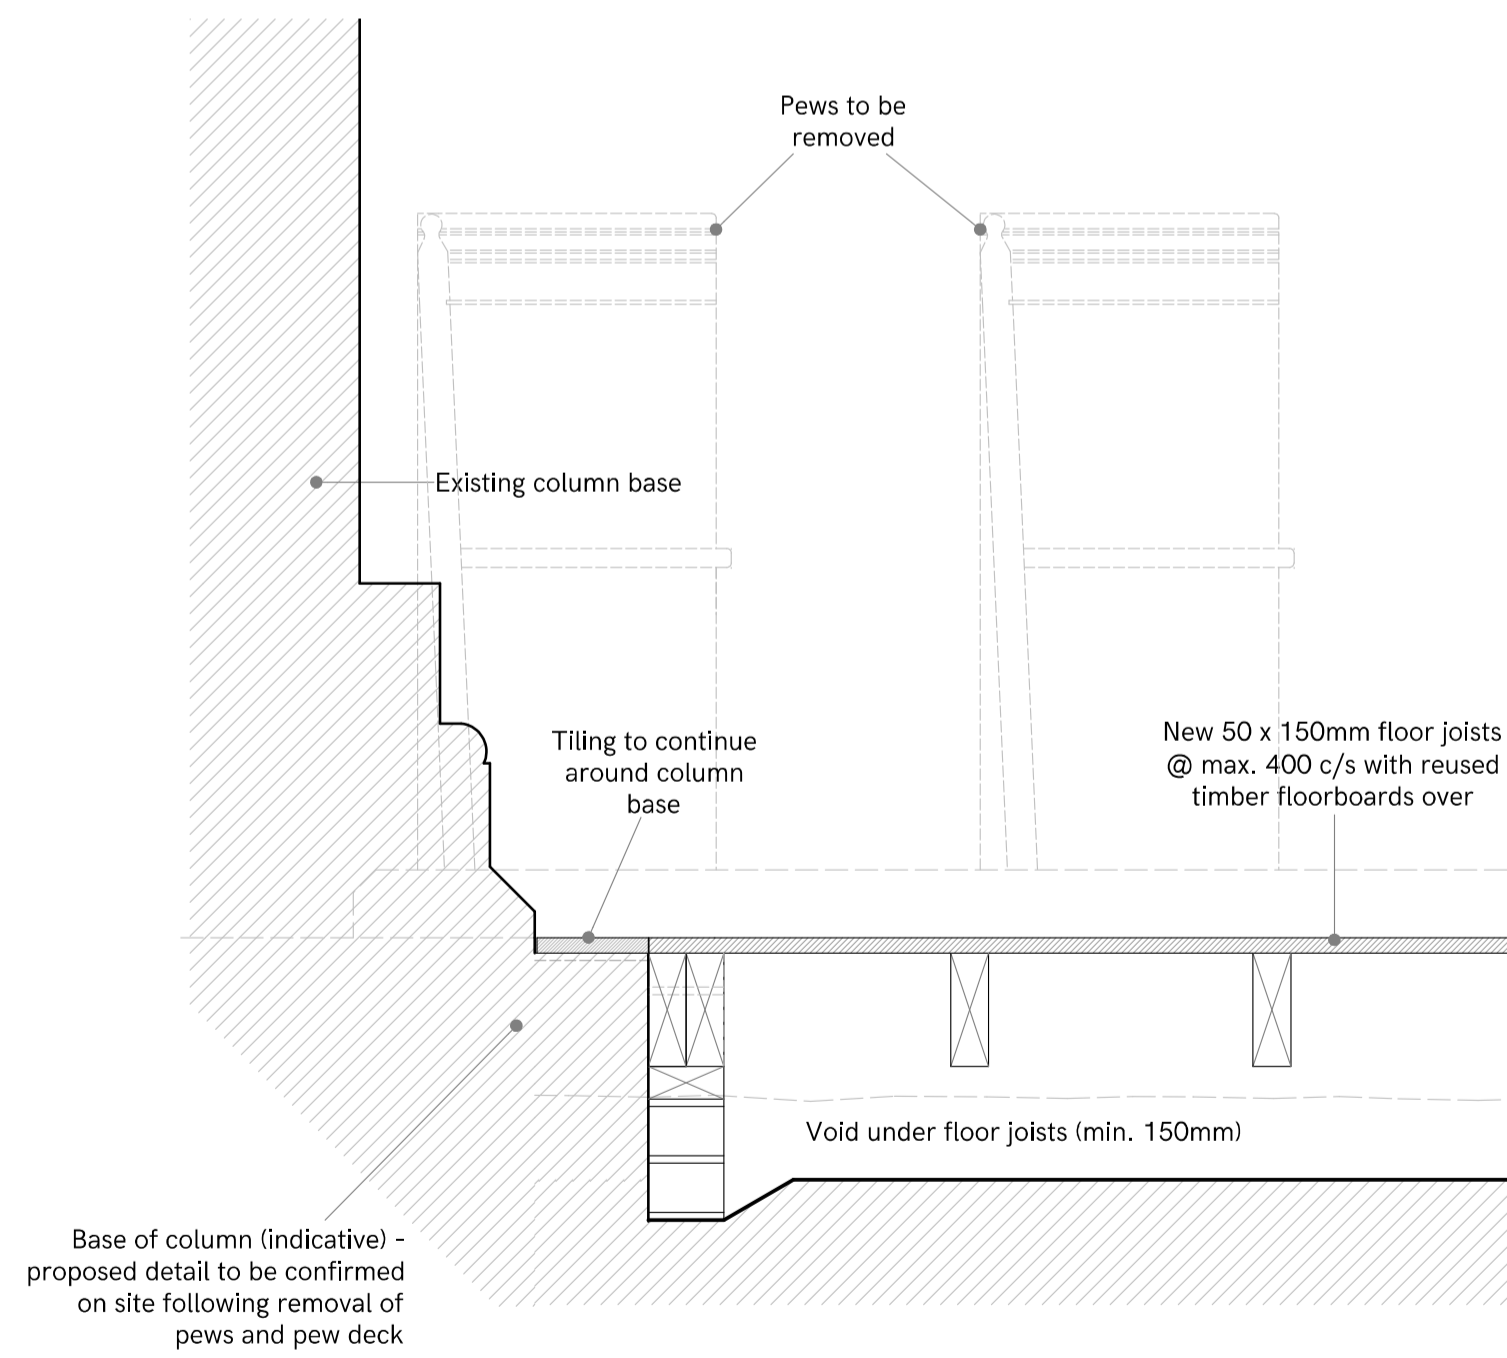

SECTION E-E
1:10

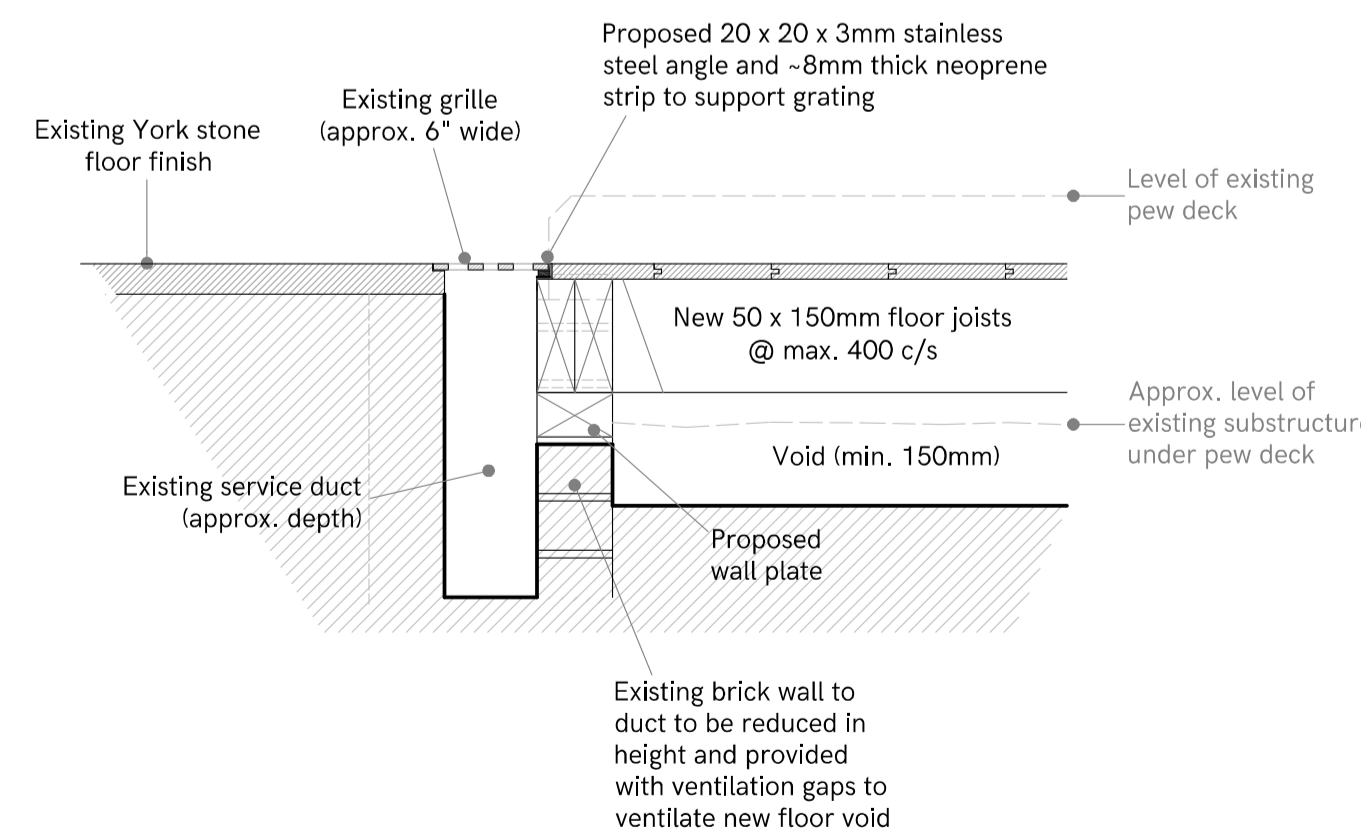

SECTION F-F

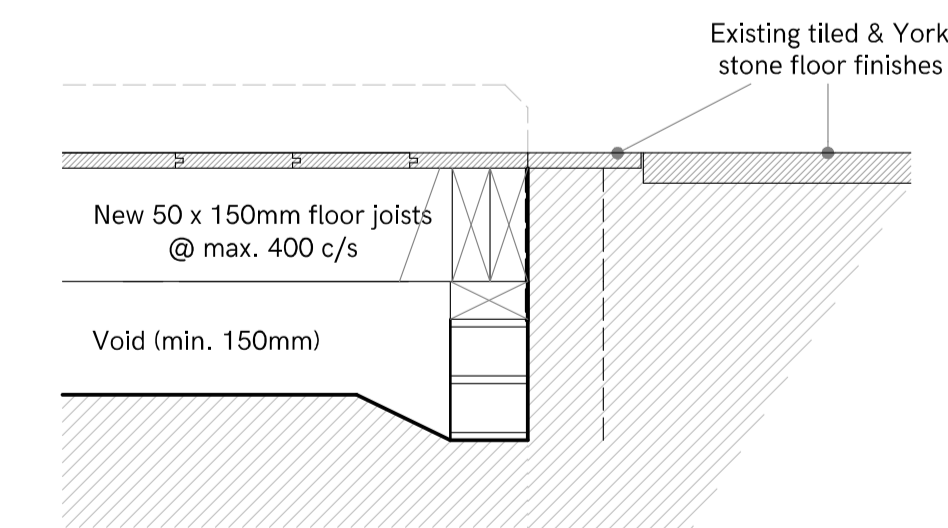

SECTION J-J

